


Requirements for Watercourse Clean Out

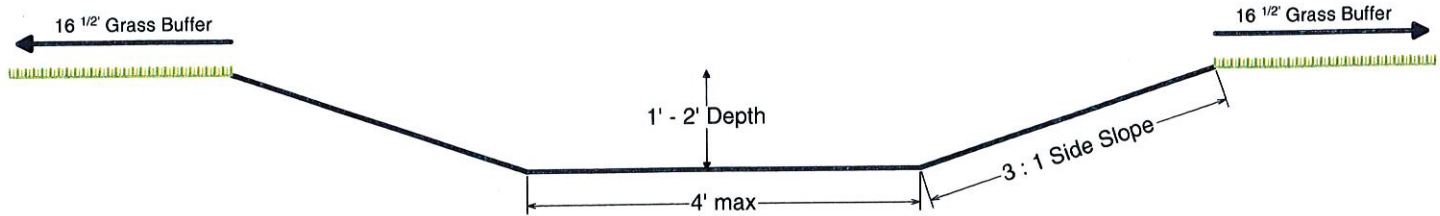

- **1-2' Sediment Removal**
- **1 to 3 Side Slopes**
- **4' Bottom Width**
- **16.5' Grass Buffers on each Side**
- **Spoils placed upland**